


# A Christmas Carol

## LIGHTING PLAN

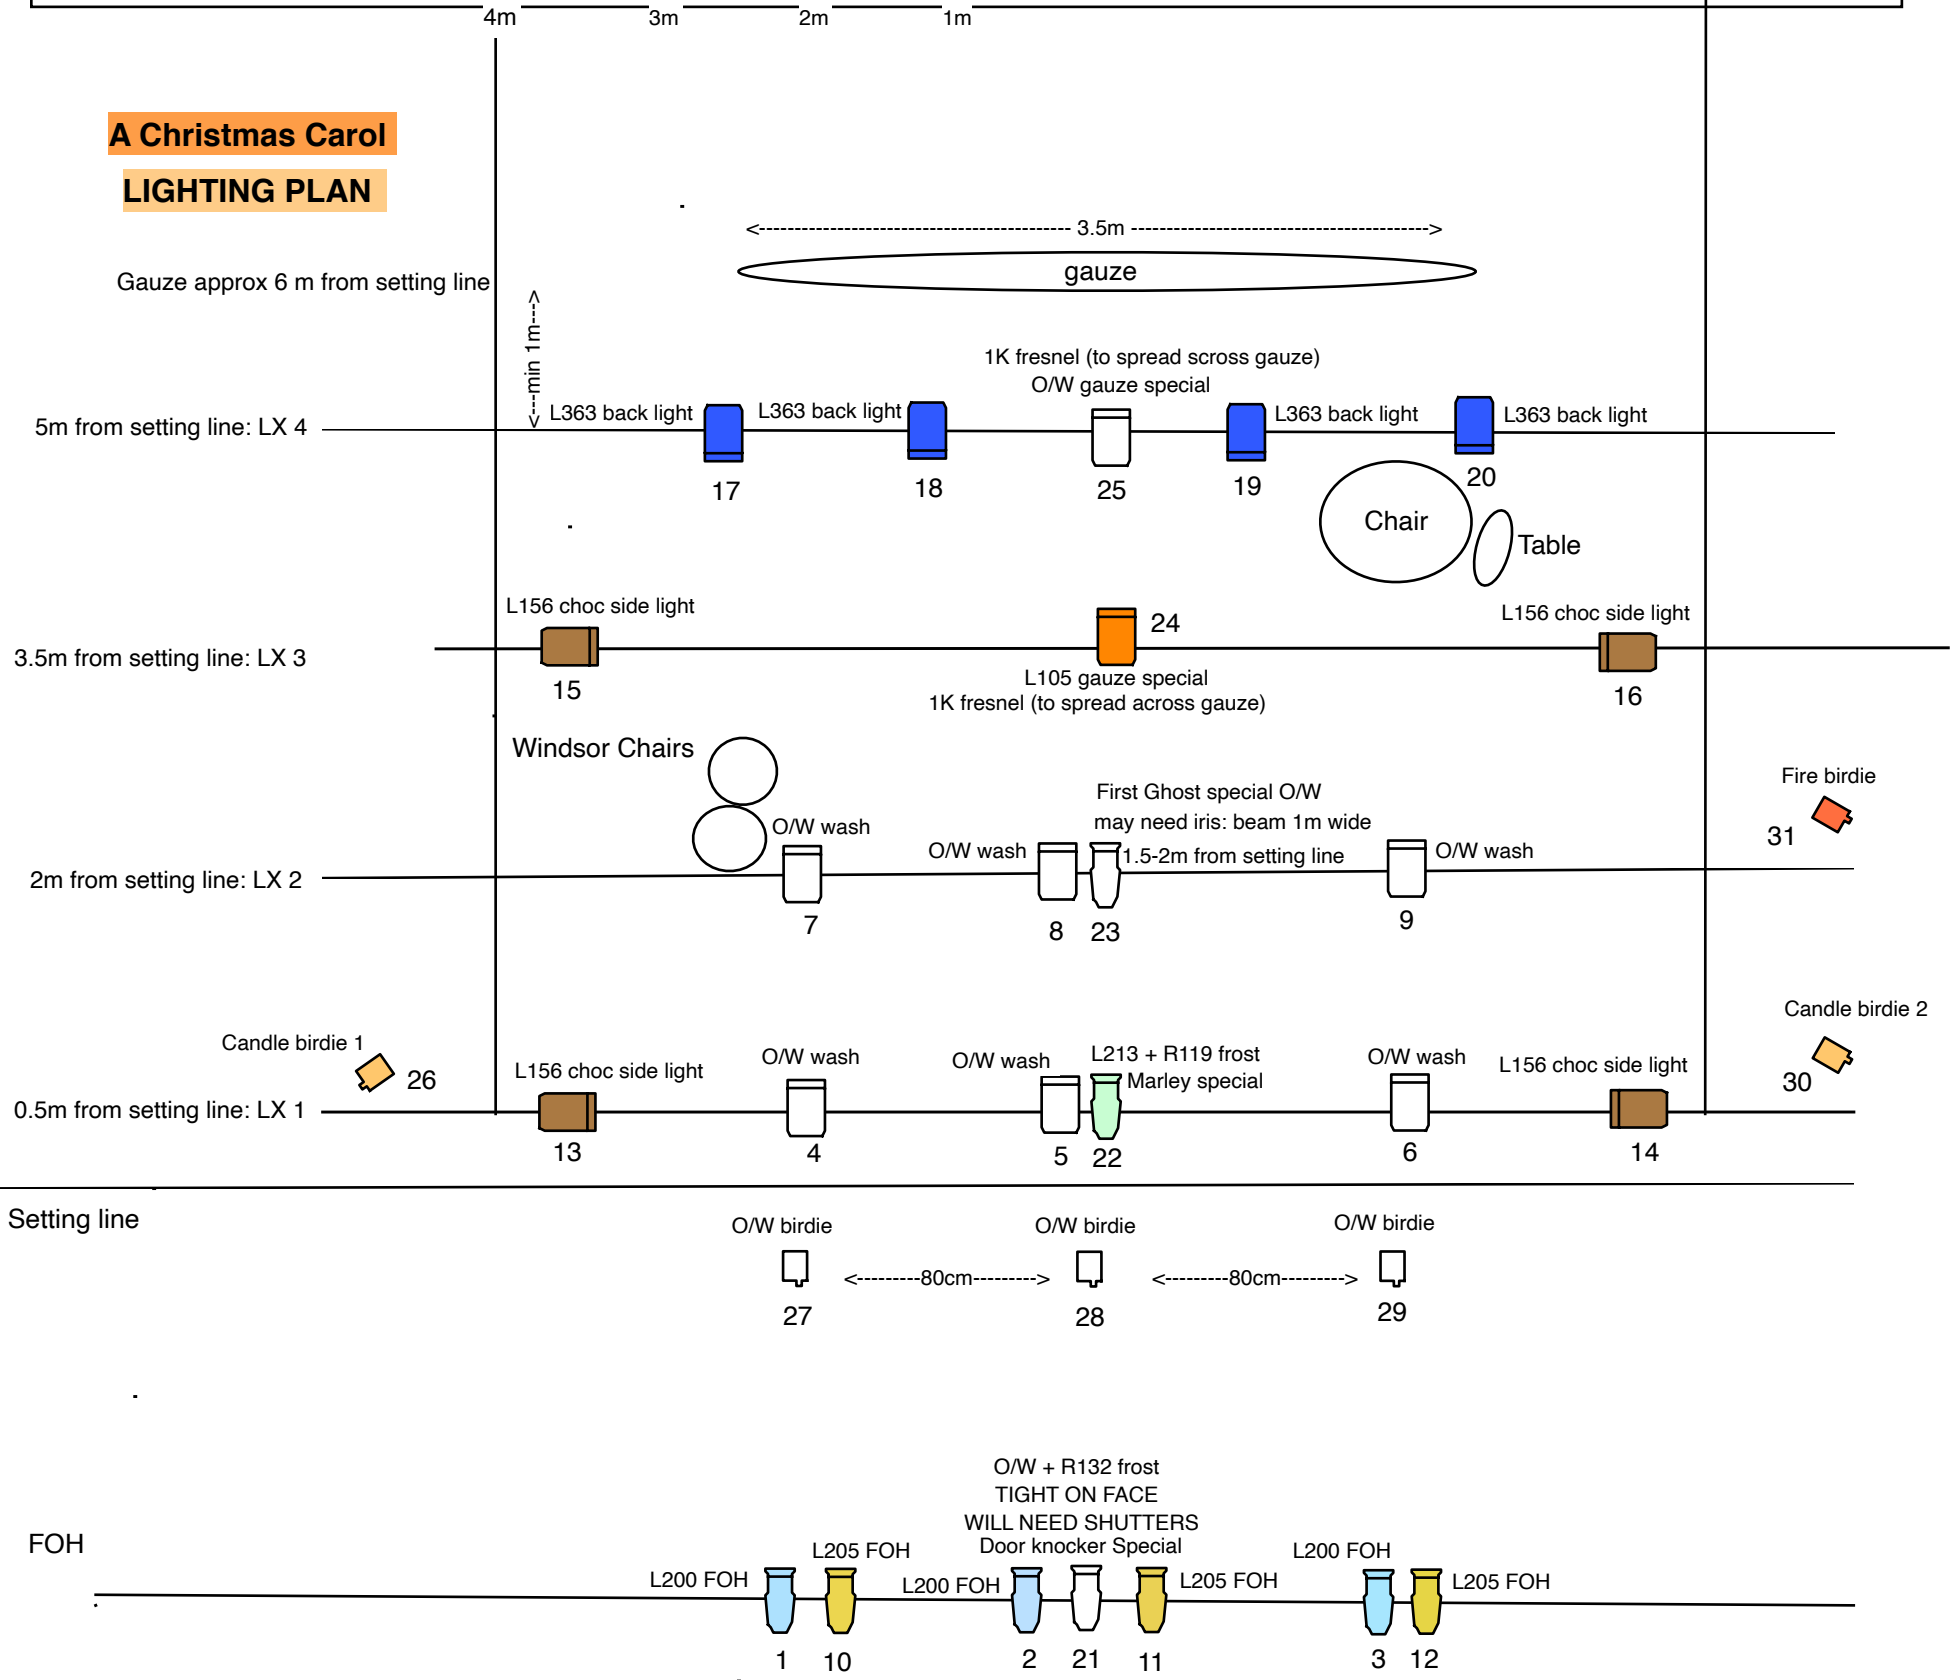

Profile

Houselights are on channel 512

Hazer is on channels 100 (pump) and 101 (fan) with inhibitor sub #57



Fresnel



Birdie (Supplied by Dyad. 15 Amp plug. Will need TRS)