



# Austen's Women: LADY SUSAN

## LIGHTING PLAN

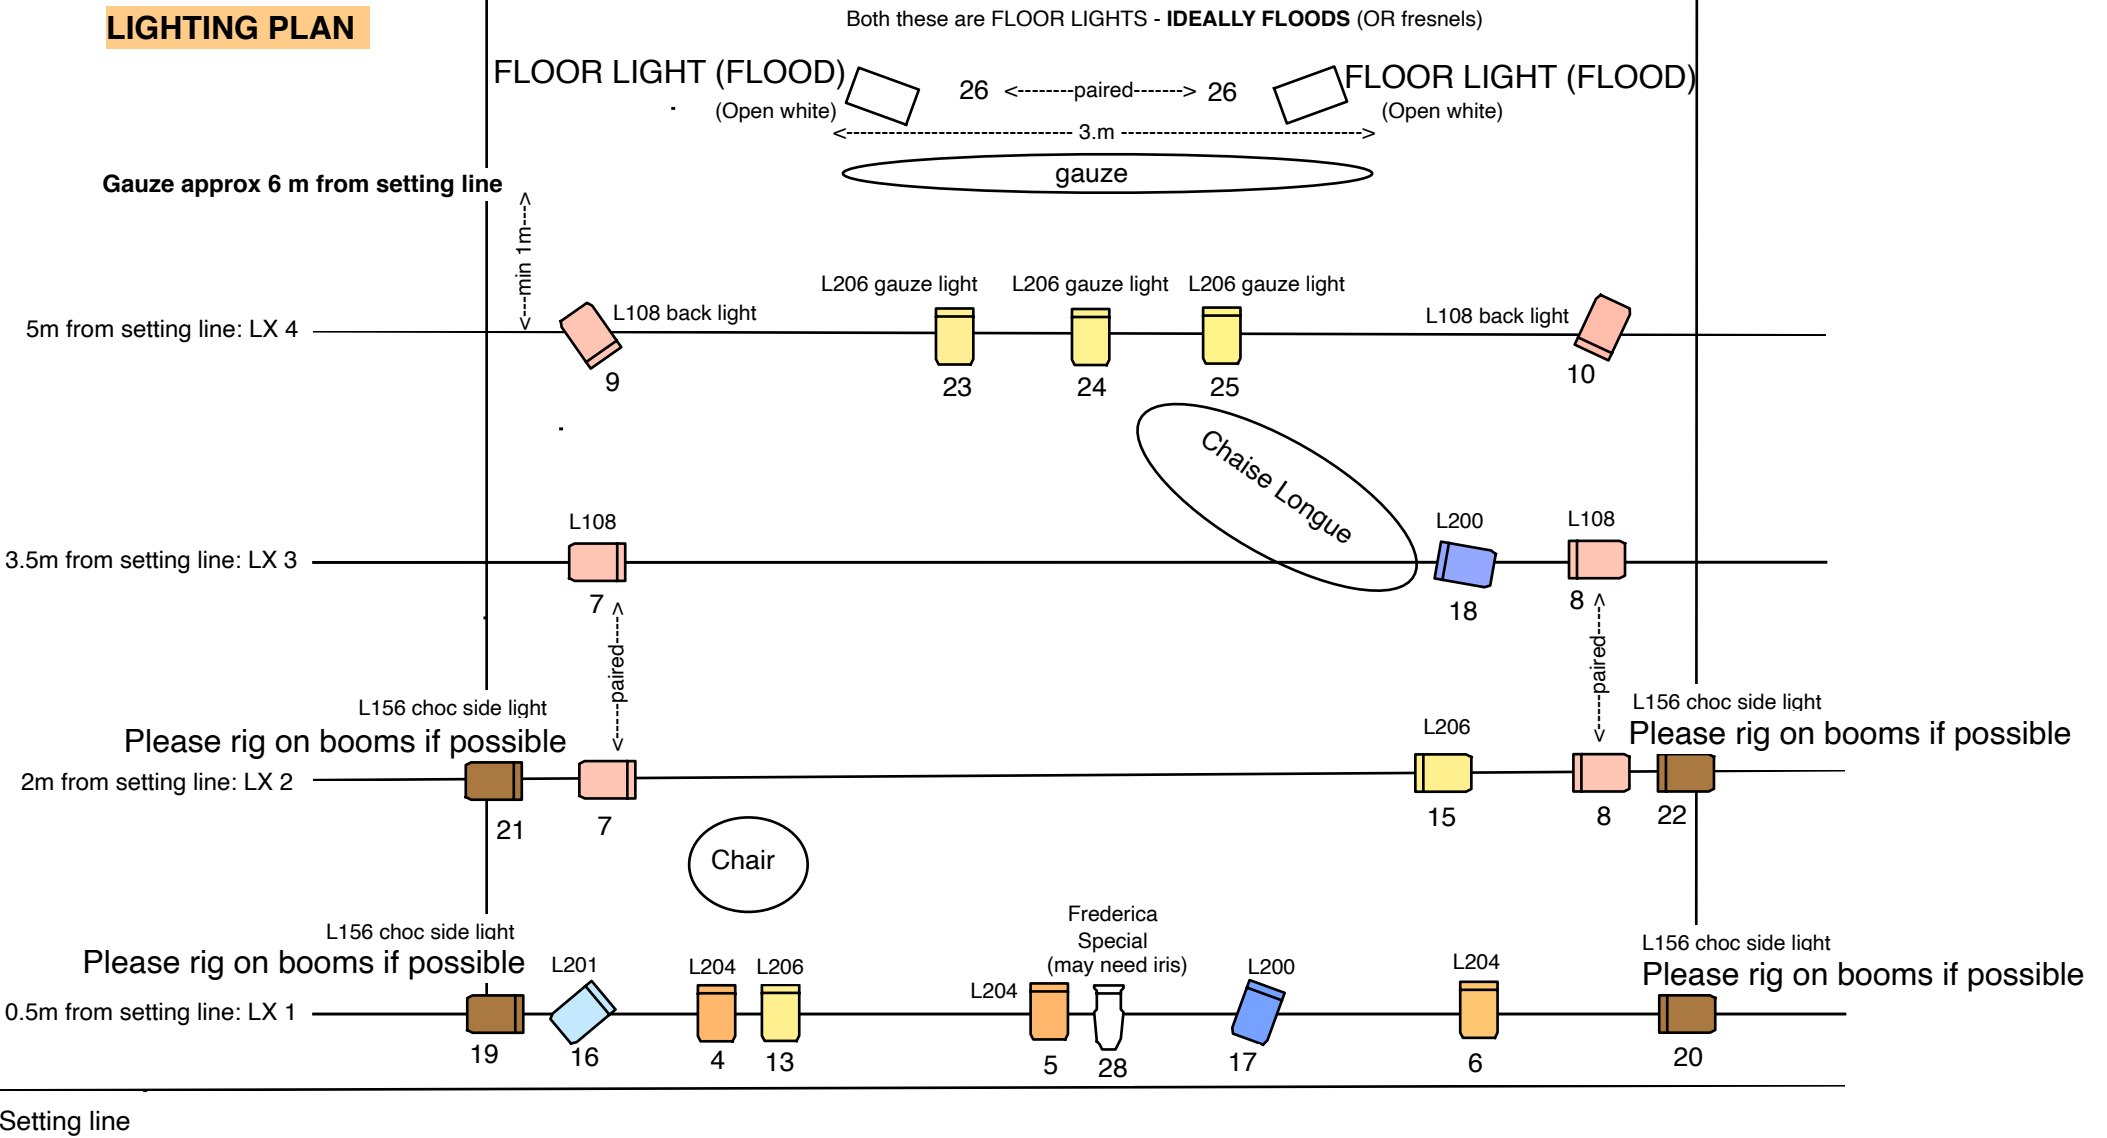

FOH

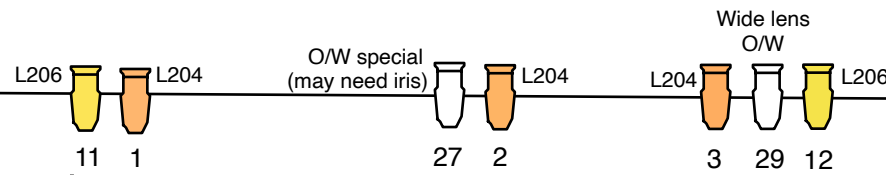

Please note: Channels 1-3 and 11-12 and perhaps 27-28 to have R119 frost



Profile

Houselights are on channel 512



Fresnel

NB Channel 14 is not used



Flood