



LIGHTING PLAN

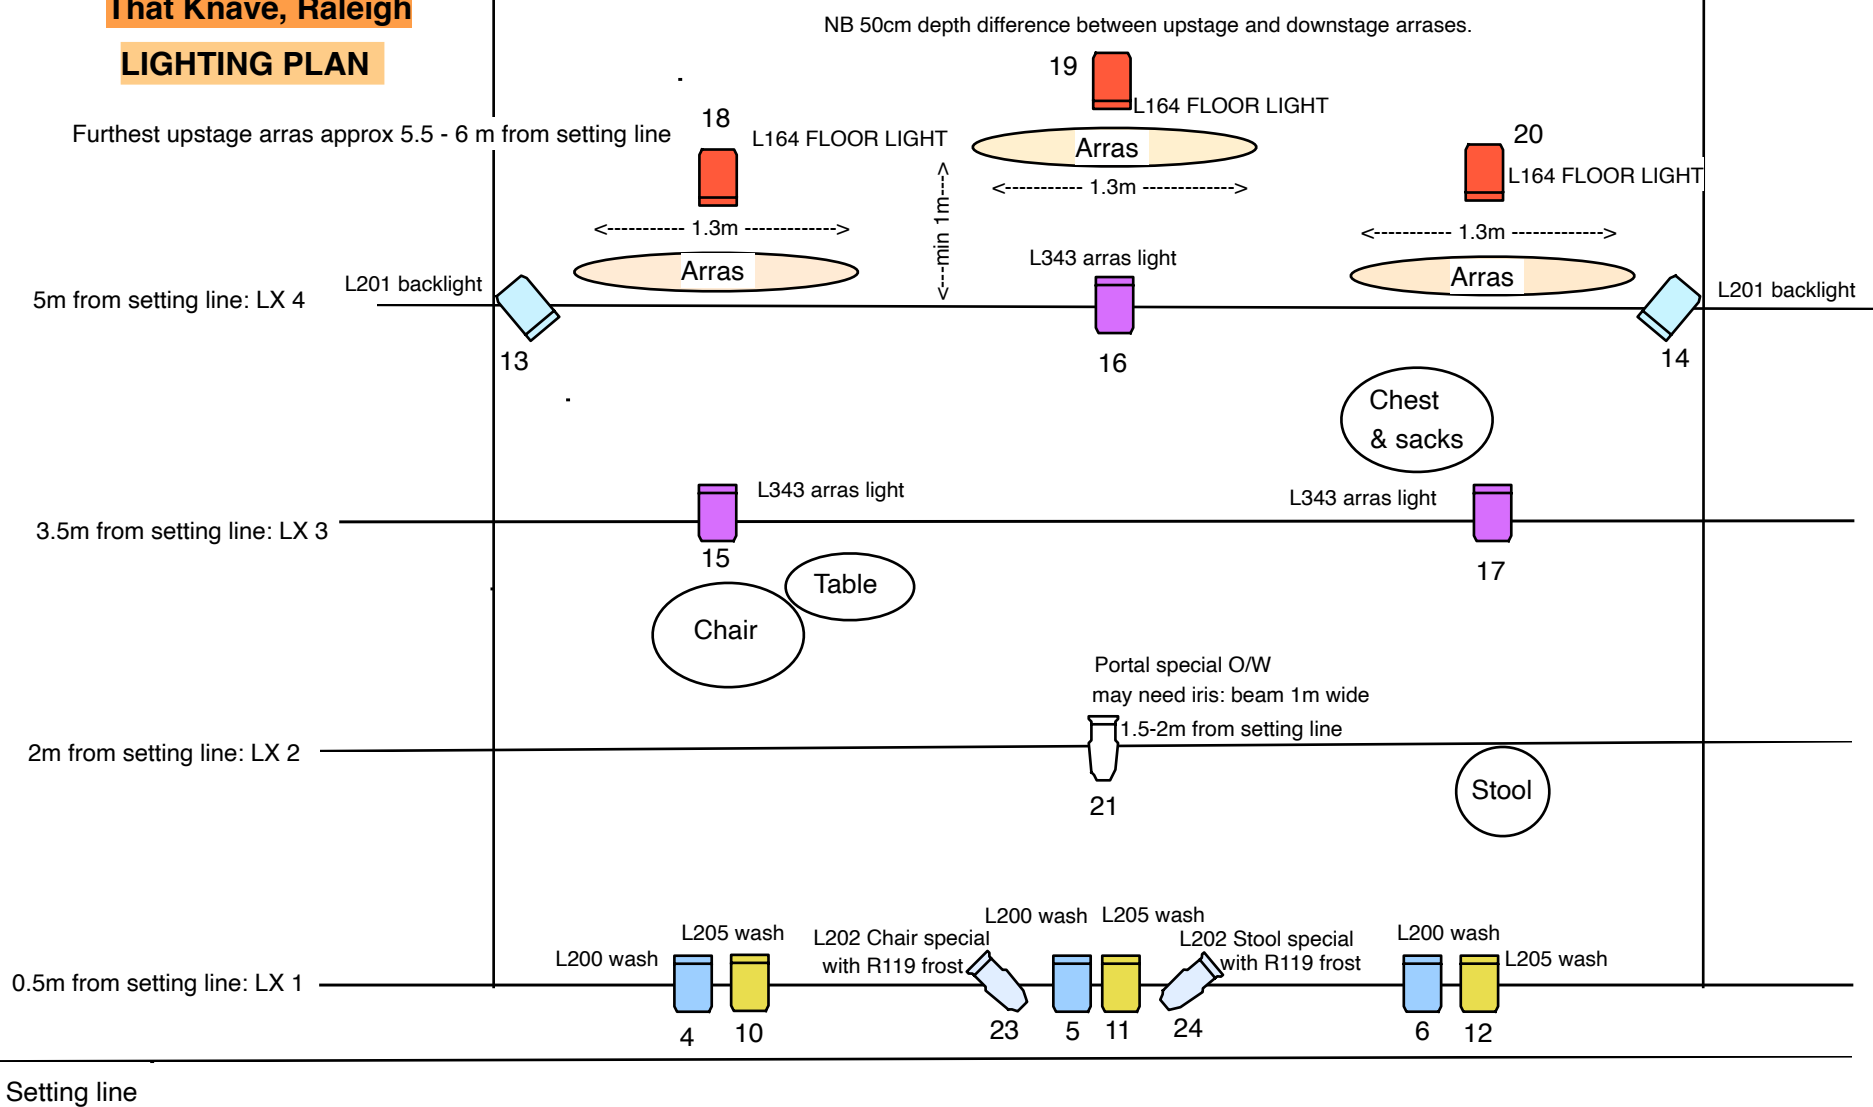

L441 Bess special
Ideally on a SR bridge or circle
FOH so it's lower than FOH bar

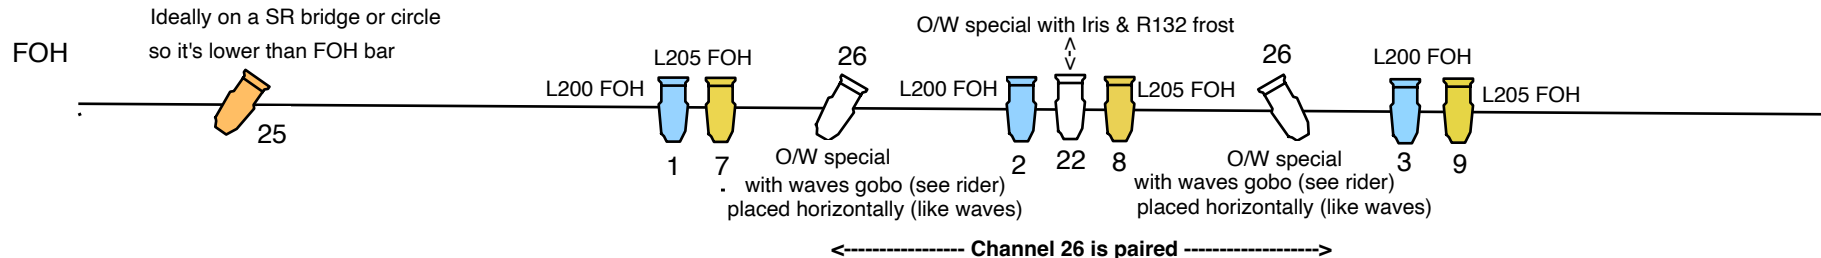

Profile



Fresnel

Houselights are on channel 512

Hazer is on channels 100 (pump) and 101 (fan) and on sub #59